


NOTES
ALL DIMENSIONS TO BE CHECKED ON SITE PRIOR TO ANY MANUFACTURING OR FABRICATION AND ANY ANOMALIES TO BE BROUGHT TO THE ATTENTION OF THE ARCHITECT.

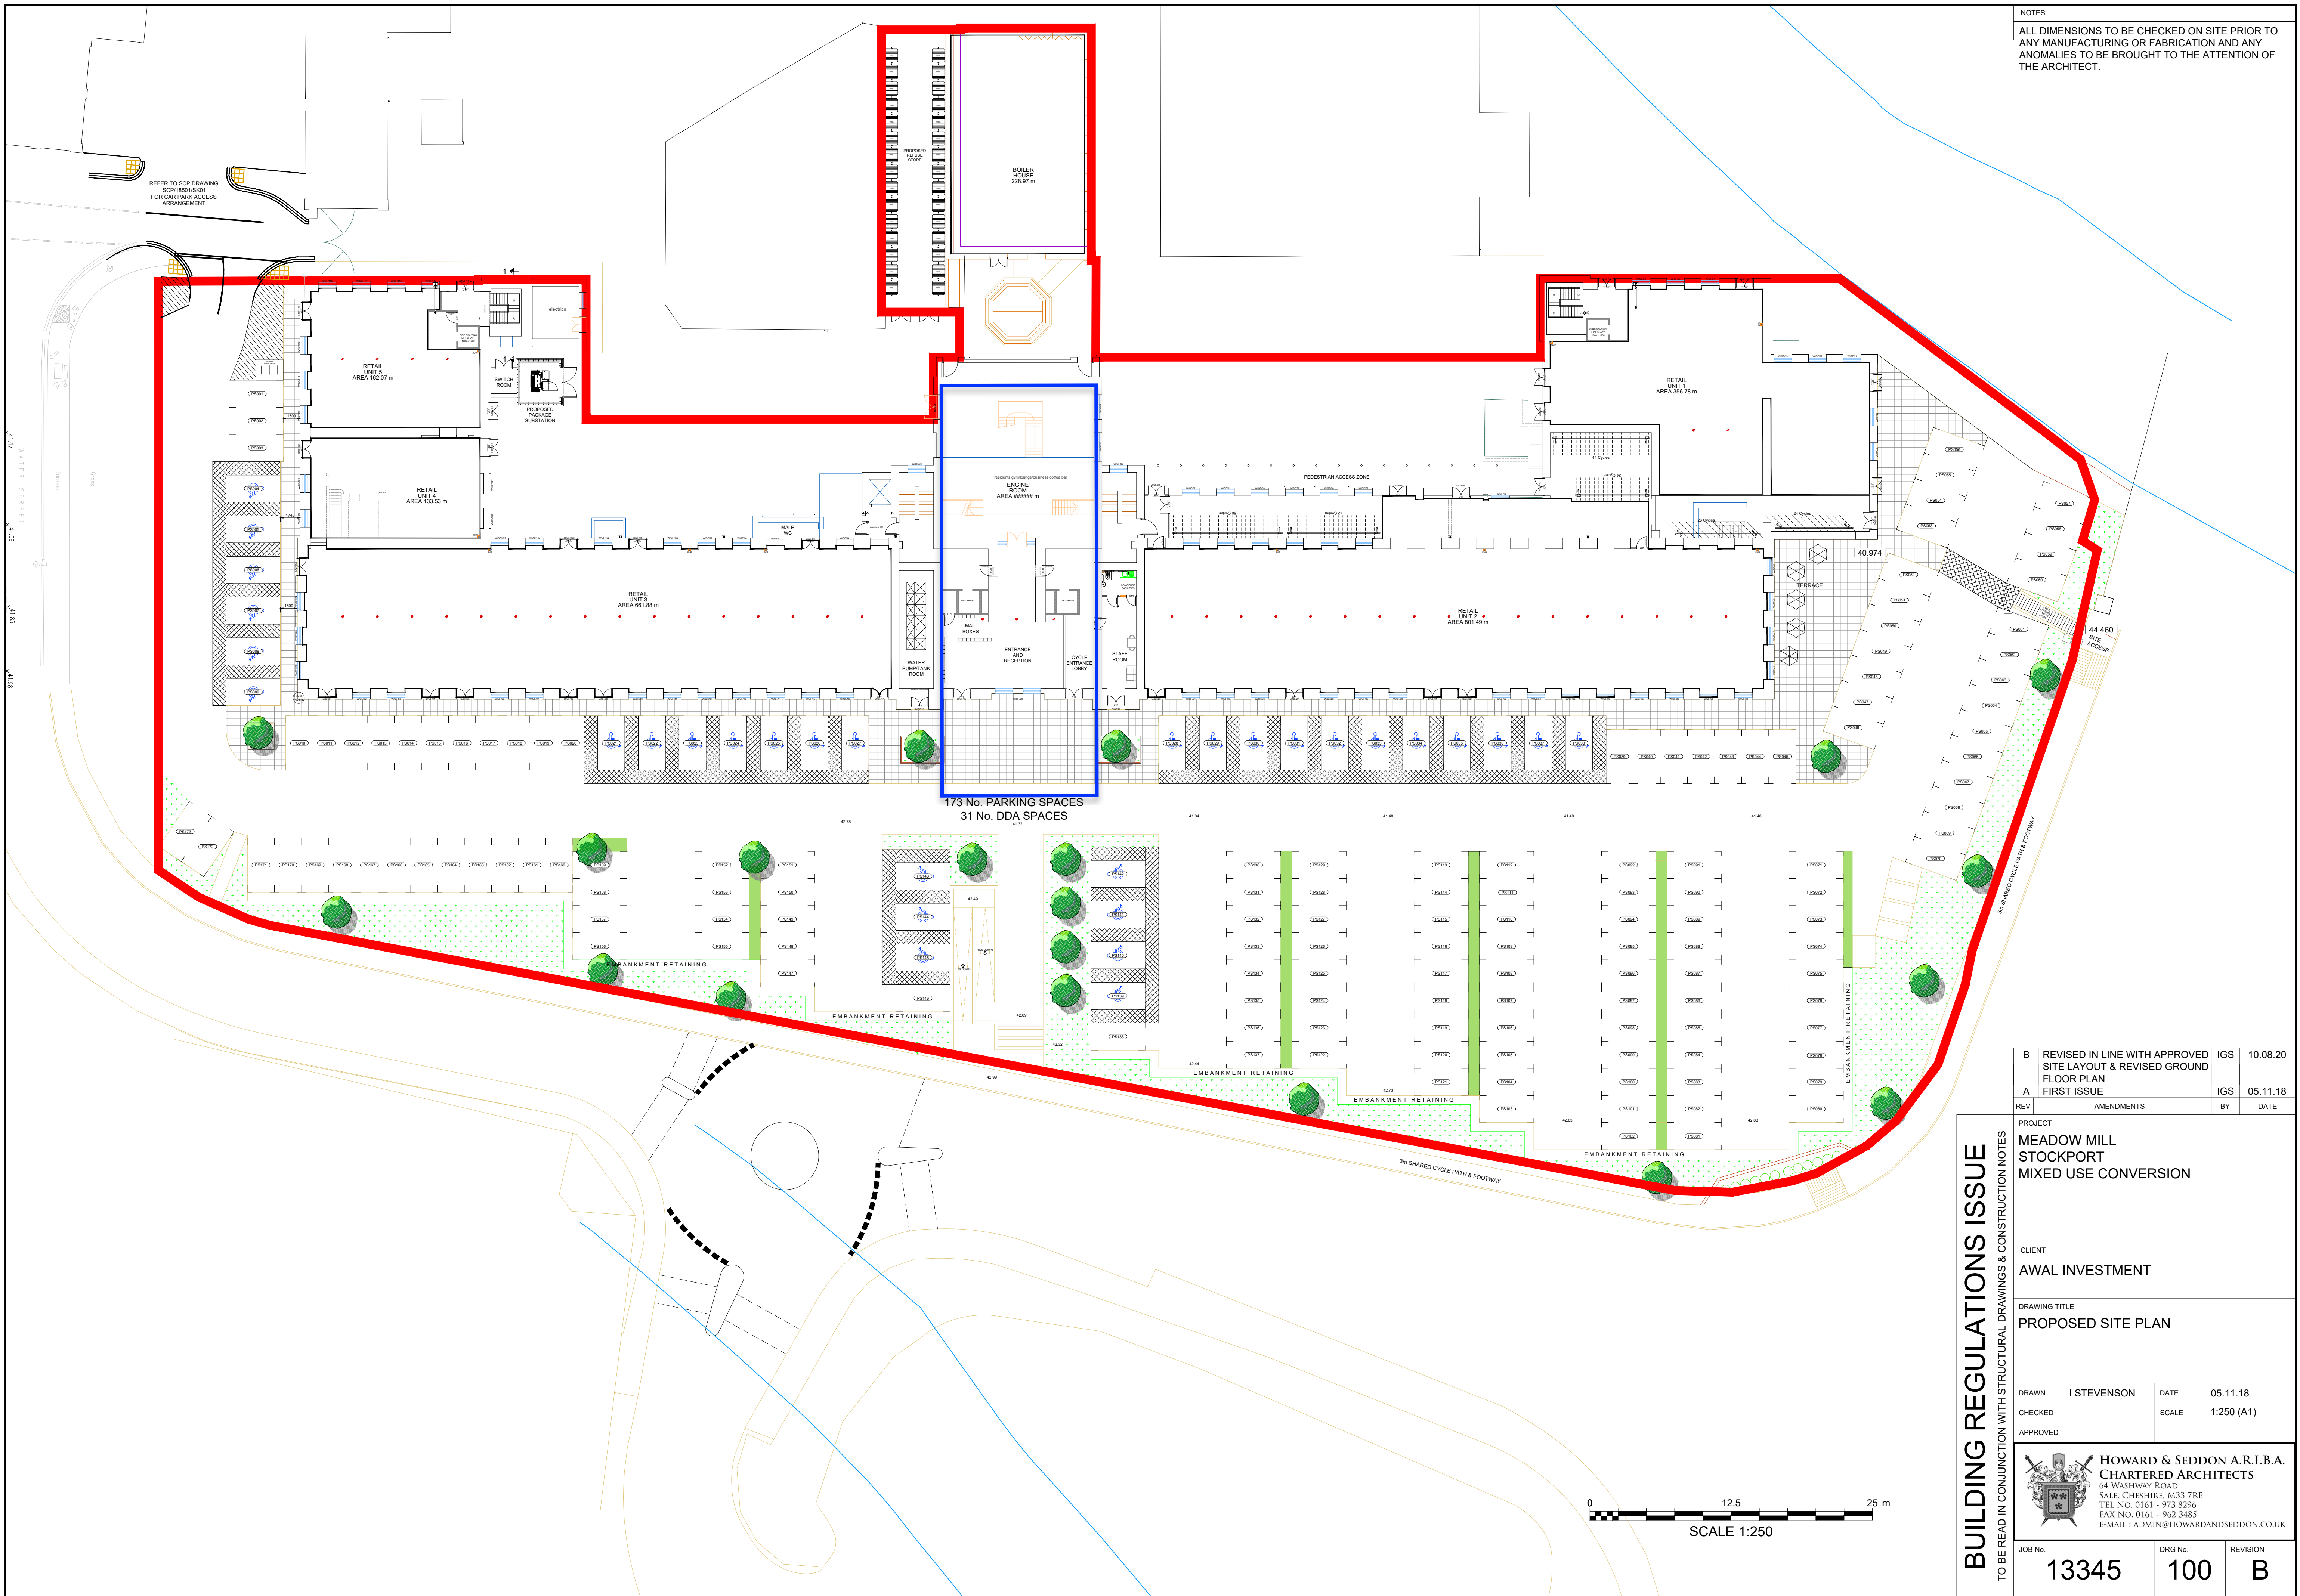

B	REVISED IN LINE WITH APPROVED SITE LAYOUT & REVISED GROUND FLOOR PLAN	IGS	10.08.20
A	FIRST ISSUE	IGS	05.11.18
REV	AMENDMENTS	BY	DATE

PROJECT
MEADOW MILL
STOCKPORT
MIXED USE CONVERSION

CLIENT
AWAL INVESTMENT

DRAWING TITLE
PROPOSED SITE PLAN

DRAWN I STEVENSON DATE 05.11.18
CHECKED SCALE 1:250 (A1)
APPROVED

HOWARD & SEDDON A.R.I.B.A.
CHARTERED ARCHITECTS
64 WASHWAY ROAD
SALE, CHESHIRE, M33 7RE
TEL NO. 0161 - 973 8296
FAX NO. 0161 - 962 3485
E-MAIL : ADMIN@HOWARDANDEDDON.CO.UK

JOB No. 13345
DRG No. 100
REVISION B

BUILDING REGULATIONS ISSUE
TO BE READ IN CONJUNCTION WITH STRUCTURAL DRAWINGS & CONSTRUCTION NOTES