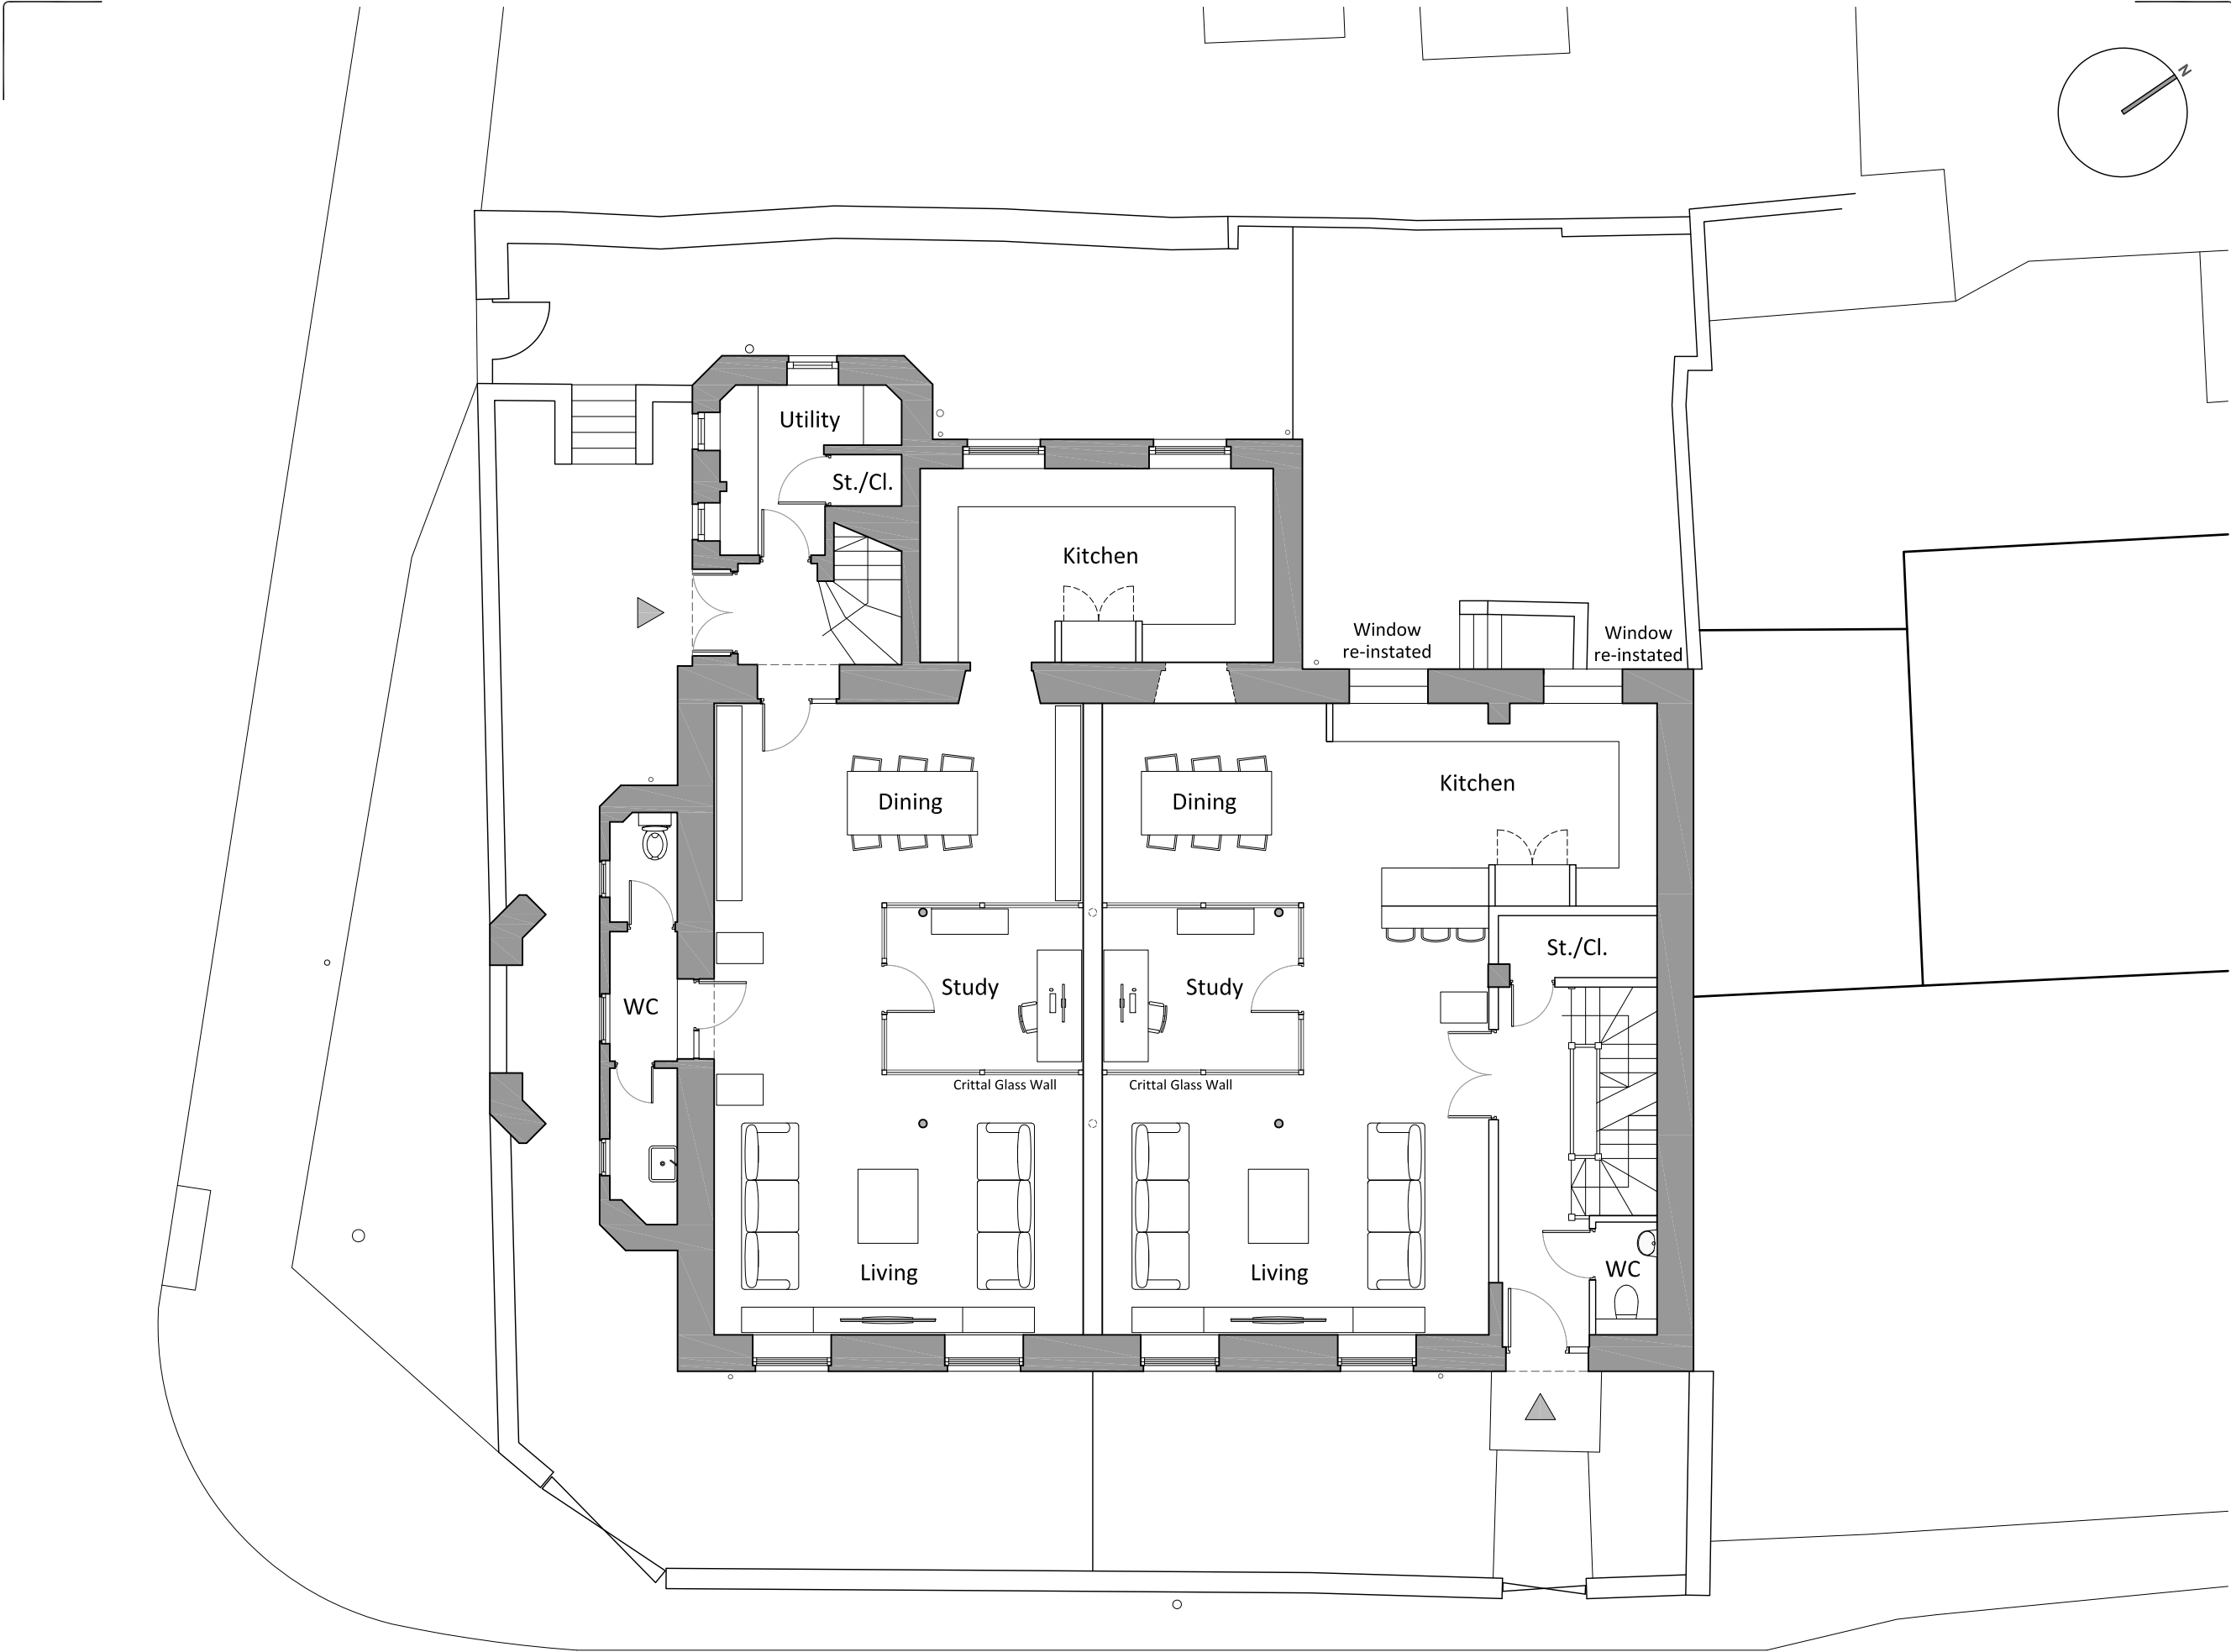


Notes

Figured dimensions are to be used in all cases.

Dimensions should not be scaled from drawing unless for planning application purposes.

All existing dimensions should be checked on site before commencement of the works.

Land Registry and ownership boundaries are produced by Studio KMA using all reasonable endeavours. Studio KMA cannot be held responsible for scale discrepancies in plans supplied by others.

Any discrepancies in dimensions should be clarified with the Architect at the address below prior to commencement of the works.

No deviation from this drawing will be permitted without the prior written consent of the Architect.

This drawing is to be read in conjunction with all the relevant Mechanical and Electrical drawings.


This drawing is to be read in conjunction with the relevant Structural Engineer's drawings, structural calculations and recommendations.

This drawing is to be read in conjunction with the relevant Fire Safety Strategy drawings.

Please note that the use of any quantification data is done so at the users own risk.

This drawing is the copyright of Studio KMA and to be returned to the Architect on completion of the contract. The drawing should not be reproduced without the written permission of Studio KMA.

Revision Notes				
Rev.	Date	Revision Description	Drawn	Checked
P1	19.04.21	Initial Issue	RH	AT

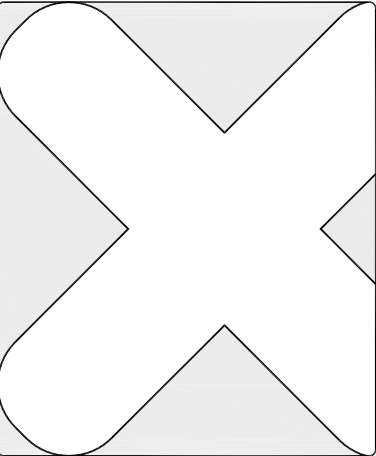

Project Name

**Glossop
Hague Street**

Drawing Title

**Preliminary
Ground Floor Plan**

Drawing Number

GHS-KMA-XX-XX-DR-A-9001

Project Number	Status	Revision
T0974	S2 Comment	P1

Drawn by	Authorised by	Date
RH	AT	19.04.21

Studio KMA

4 Cromwell Court | Brunswick Street | Oldham | OL1 1ET
T: 01457 873163

10 Nicholas Street | Chester | CH1 2NX
T: 01244 478505

E: info@studioskma.co.uk www.studioskma.co.uk

