



HOWARD & SEDDON A.R.I.B.A.  
CHARTERED ARCHITECTS  
64 WASHWAY ROAD  
SALE, CHESHIRE, M33 7RE  
TEL NO. 0161 - 973 8296  
FAX NO. 0161 - 962 3485  
E-MAIL : ADMIN@HOWARDANDEDSON.CO.UK

CLIENT

MEADOW MILL, STOCKPORT  
LOCATION PLAN RETAIL UNIT 1  
GROUND FLOOR

AWAL INVESTMENT

DRAWN  
I STEVENSON  
DATE  
20.01.20  
SCALE  
1:200 (A4)

DRG No.  
13345  
RETAIL 1  
AMENDMENT  
A

REV  
A

FIRST ISSUE

DESCRIPTION

BY


IGS

DATE

20.01.20

SCALE 1:200

PLOT PLAN 1:200

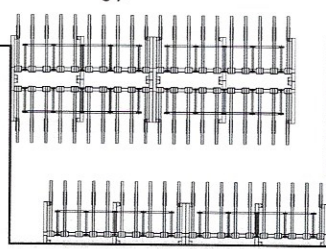

RETAIL  
UNIT 1  
AREA 356.33 m

CYCLE STORE  
220 SPACES



LOCATION PLAN 1:1000


SCALE 1:1000



WATER STREET

FIRST FLOOR

TIVOT WAY

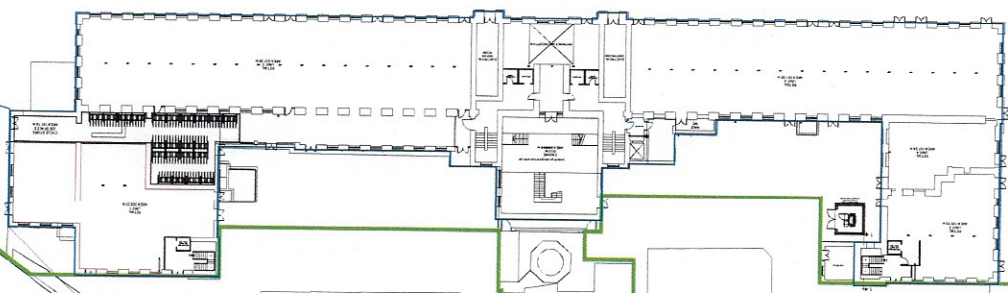



HOWARD & SEDDON A.R.I.B.A.  
CHARTERED ARCHITECTS  
64 WASHWAY ROAD  
SALE, CHESHIRE, M33 7RE  
TEL NO. 0161 - 973 8296  
FAX NO. 0161 - 962 3485  
E-MAIL : ADMIN@HOWARDANDEDON.CO.UK

CLIENT  
AWAL INVESTMENT

PROJECT/TITLE  
MEADOW MILL, STOCKPORT  
LOCATION PLAN RETAIL UNIT 2  
GROUND FLOOR

DRAWN  
I STEVENSON  
DATE  
20.01.20  
SCALE  
1:500 (A4)

DRG No.  
13345  
RETAIL 2  
AMENDMENT  
A

REV  
A

FIRST ISSUE

DESCRIPTION


BY  
IGS

DATE  
20.01.20

## FIRST FLOOR




PLOT PLAN 1:500

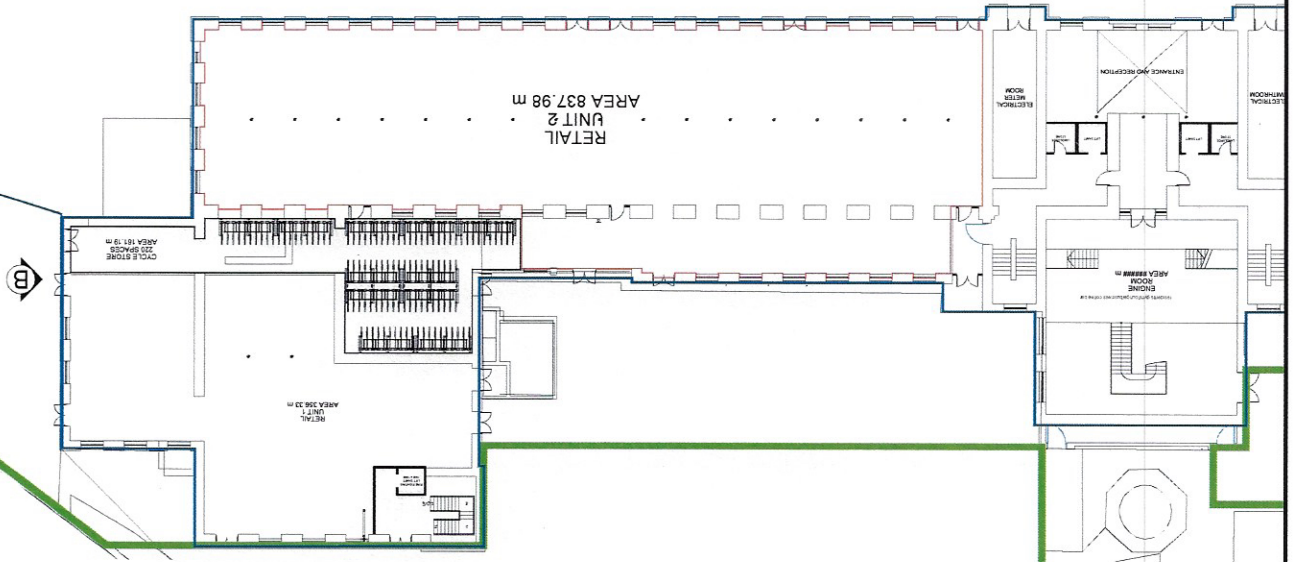

SCALE 1:1000



LOCATION PLAN 1:1000

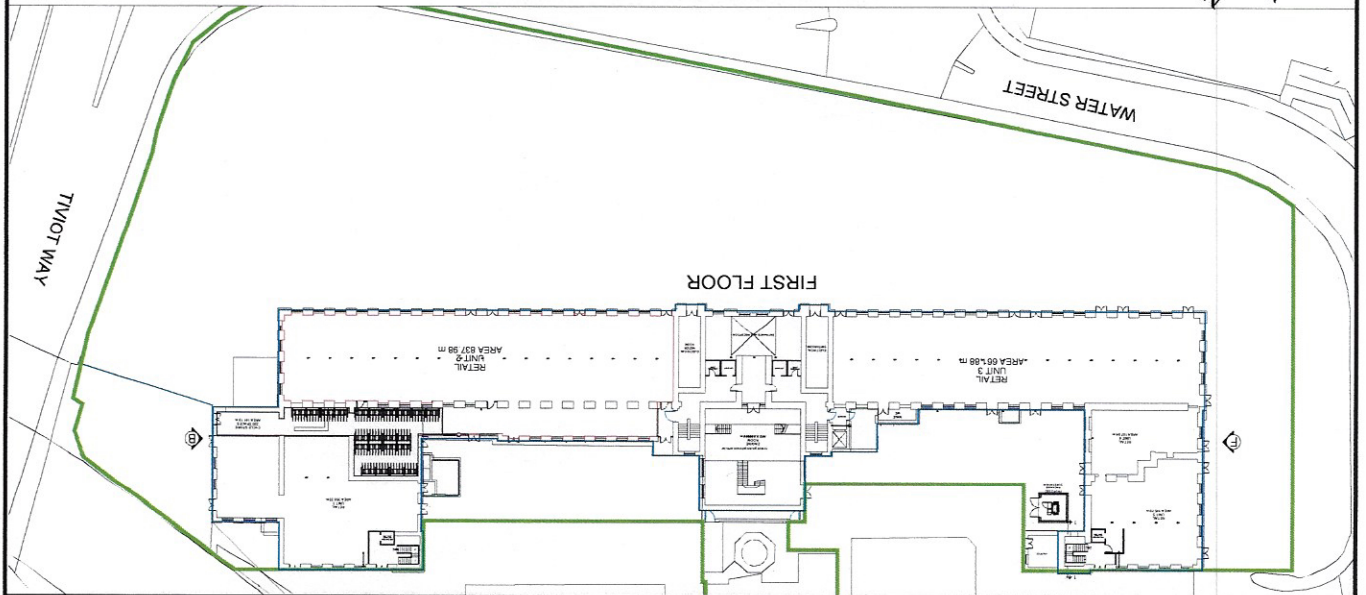



HOWARD & SEDDON A.R.I.B.A.  
CHARTERED ARCHITECTS  
64 WASHWAY ROAD  
SALE, CHESHIRE, M33 7RE  
TEL NO. 0161 - 973 8296  
FAX NO. 0161 - 962 3485  
E-MAIL : ADMIN@HOWARDANDSEDDON.CO.UK

CLIENT  
AWAL INVESTMENT

PROJECT/TITLE  
MEADOW MILL, STOCKPORT  
LOCATION PLAN RETAIL UNIT 3  
GROUND FLOOR

DRAWN  
I STEVENSON  
DATE  
20.01.20  
SCALE  
1:500 (A4)

DRG No.  
13345  
RETAIL 3  
AMENDMENT  
A

REV  
A

FIRST ISSUE


DESCRIPTION

BY  
IGS


DATE  
20.01.20



PLOT PLAN 1:500

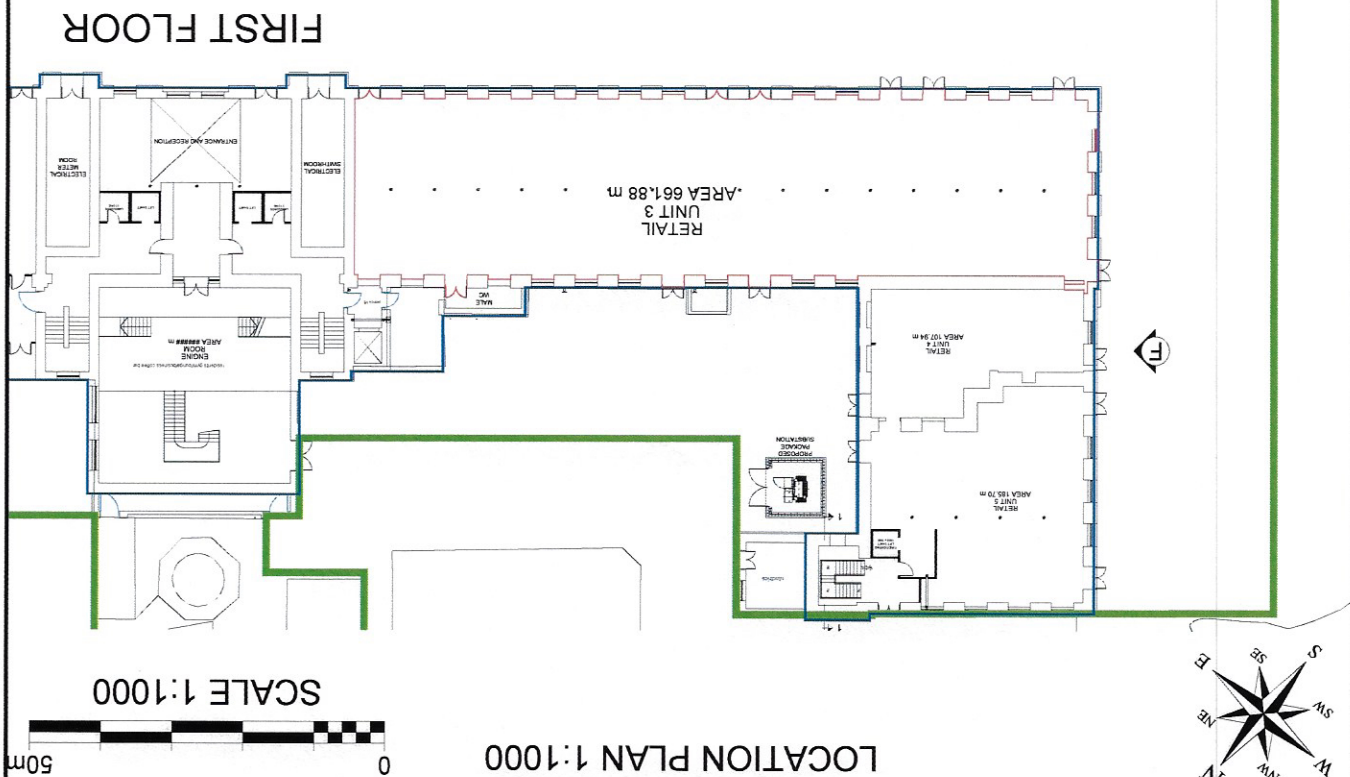

LOCATION PLAN 1:1000

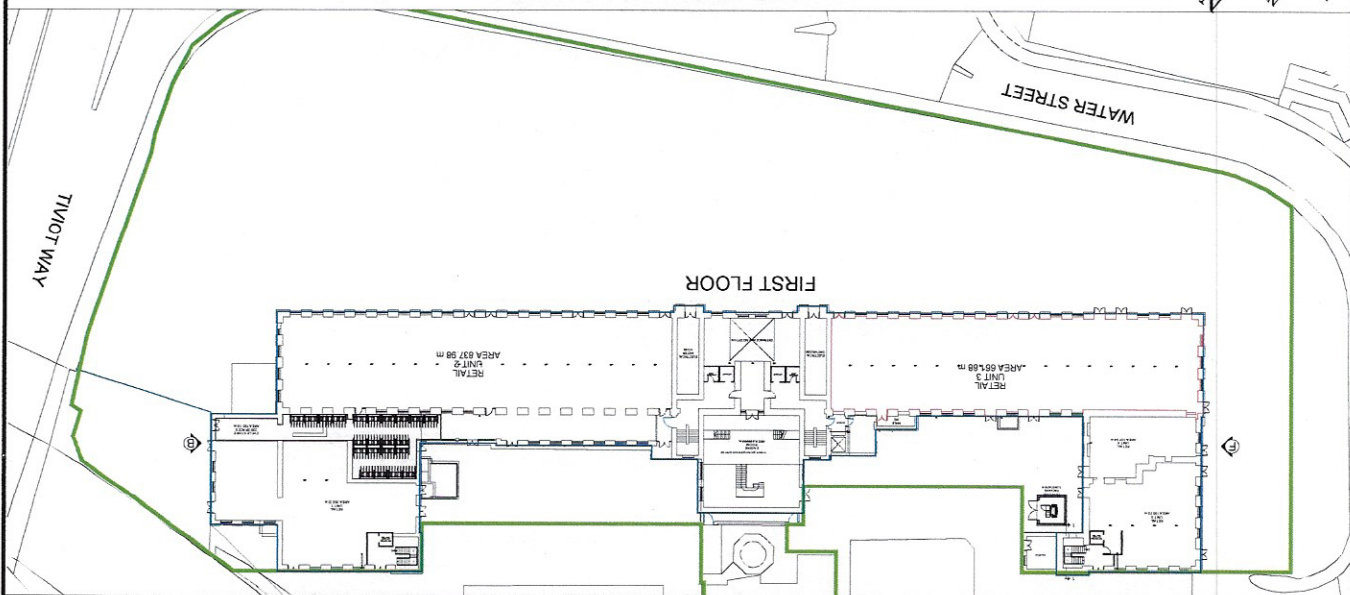

FIRST FLOOR



HOWARD & SEDDON A.R.L.B.A.  
CHARTERED ARCHITECTS  
64 WASHWAY ROAD  
SALE, CHESHIRE, M33 7RE  
TEL NO. 0161 - 973 8296  
FAX NO. 0161 - 962 3485  
E-MAIL: ADMIN@HOWARDANDEDSON.CO.UK

CLIENT

AWAL INVESTMENT

SCALE  
1:200 (A4)

AMENDMENT  
A

MEADOW MILL, STOCKPORT  
LOCATION PLAN RETAIL UNIT 4  
GROUND FLOOR

DATE  
20.01.20

DRAWN  
I STEVENSON

13345  
RETAIL 4

DRG No.

PROJECT/TITLE

DESCRIPTION

REV

A FIRST ISSUE

BY

IGS

DATE

20.01.20

PLOT PLAN 1:200

SCALE 1:200



RETAIL  
UNIT 4  
AREA 107.94 m

RETAIL  
UNIT 5  
AREA 185.70 m

PROPOSED  
PACKAGE  
SUBSTATION

SCALE 1:1000



LOCATION PLAN 1:1000



WATER STREET

FIRST FLOOR

TRIVOT WAY



HOWARD & SEDDON A.R.L.B.A.  
CHARTERED ARCHITECTS  
64 WASHWAY ROAD  
SALE, CHESHIRE, M33 7RE  
TEL NO. 0161 - 973 8296  
FAX NO. 0161 - 962 3485  
E-MAIL: ADMIN@HOWARDANDSEDDON.CO.UK

CLIENT

AWAL INVESTMENT

MEADOW MILL, STOCKPORT  
LOCATION PLAN RETAIL UNIT 5  
GROUND FLOOR

DRAWN

I STEVENSON

DATE

1:200 (A4)

20.01.20

AMENDMENT

A

13345  
RETAIL 5

DRG No.

REV

A FIRST ISSUE

DESCRIPTION

BY


IGS

DATE

20.01.20

PLOT PLAN 1:200

SCALE 1:200

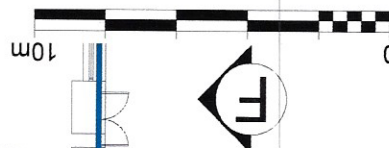

RETAIL  
UNIT 4  
AREA 107.94 m

RETAIL  
UNIT 5  
AREA 185.70 m

PROPOSED  
PACKAGE  
SUBSTATION

electrics

FIRE FIGHTING  
LIFT SHUTT  
1800 x 1800

LOCATION PLAN 1:1000

SCALE 1:1000



WATER STREET

FIRST FLOOR

TRIVOT WAY